


# Joy!


# The Vision

HUNT CLUB ROAD

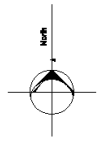


PHASE 2  
GROUND FLOOR PLAN

SCALE: 1/16" = 1'-0"

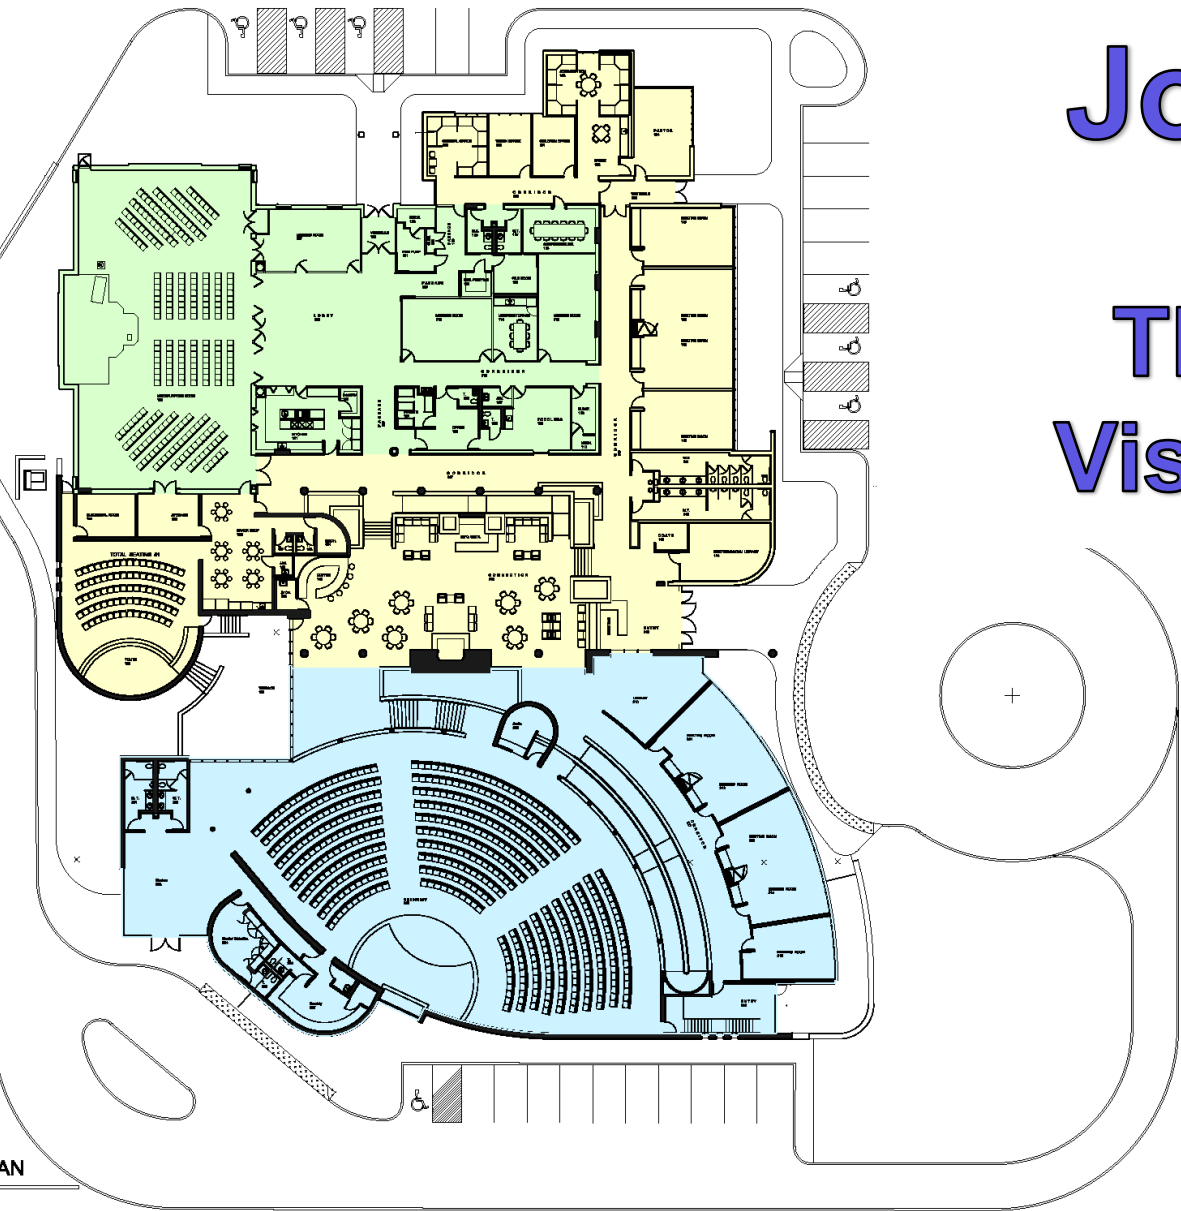

# Phase One

Initial Bid 3.5M

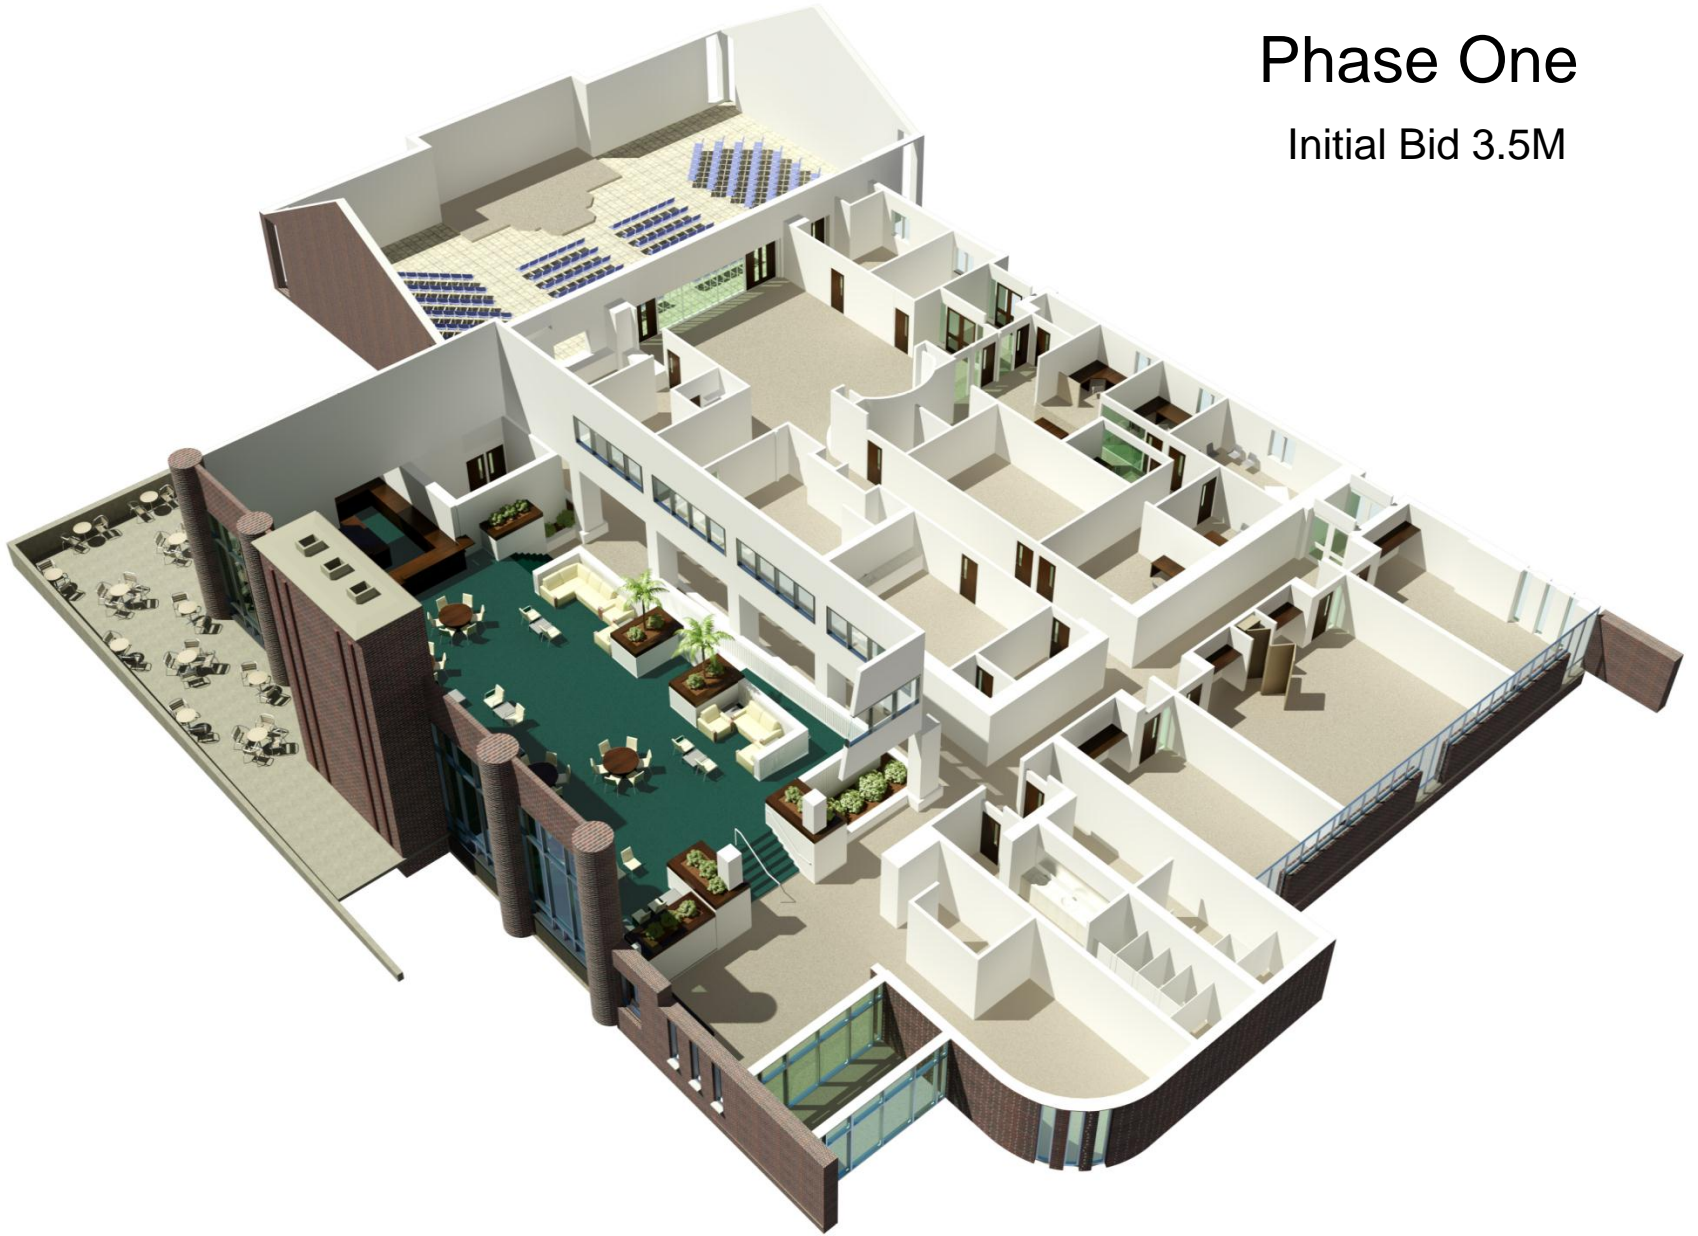

# Phase One Revised Plan

Estimated Cost 2.6M

Make significant enhancements to the current worship space.

Outdoor patio material will be revised.

Additional rooms will be phased in at a future date.

Additional glass will be installed in place of the fireplace.

- Additional Revisions**
- Omit interior masonry veneers
  - Omit 6 small windows at entry
  - Omit brick exterior columns
  - Revise roof material
  - Revise storefront and doors
  - Omit skylights
  - Omit drops on Connections ceiling
  - Revise light fixtures
  - Omit trowel lights and grills at ceilings
  - Delay floor finishes
  - Change wall covering in baths
  - Omit planters and plumbing for them
  - Omit concrete curbs in parking lot
  - Reduce exterior sidewalks